


## Inside window frame - no fascia

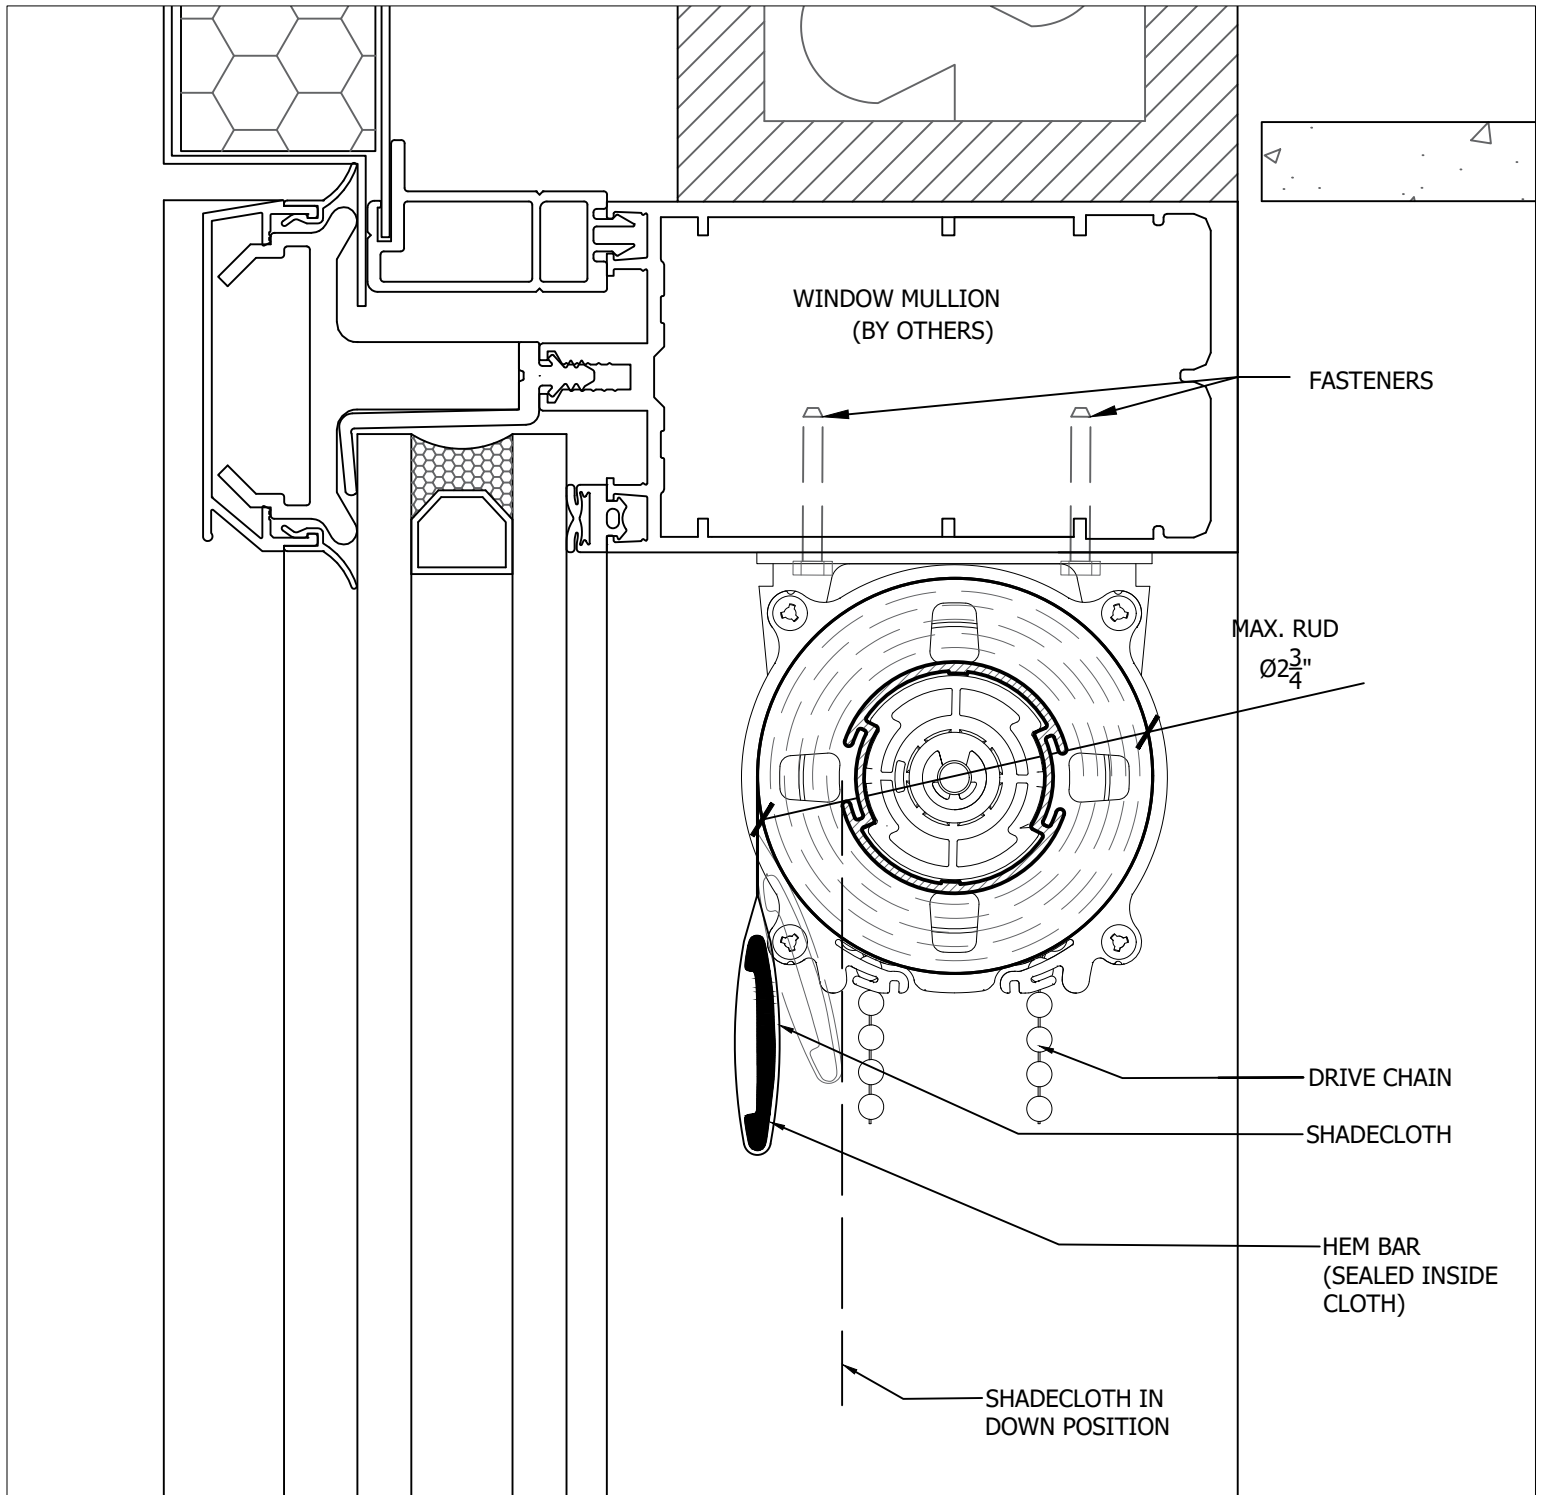

### SECTION AT WINDOW HEIGHT

SCALE 3/4 FULL SIZE